


Plan and Concept © Adventure Playgrounds Pty. Ltd. 2019. Illustrations are made only, actual details may vary.

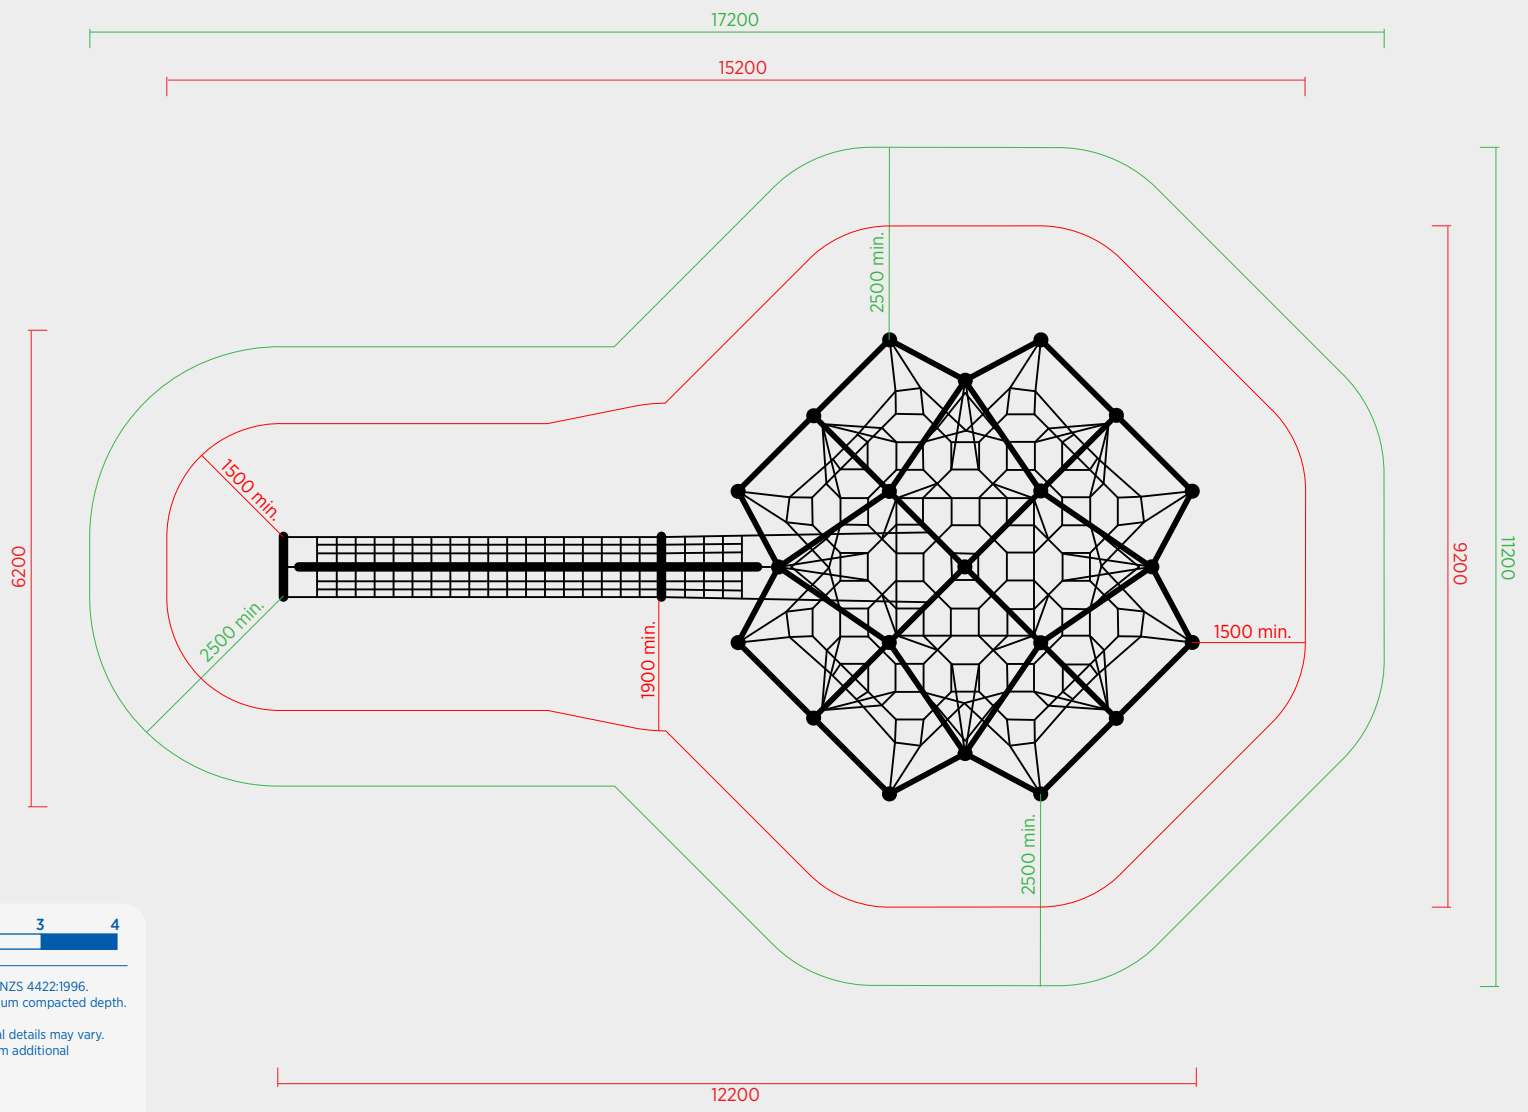

SCALE 1:100



- Provide undersurfacing in accordance with AS/NZS 4422:1996. Mulch undersurfacing should be 200mm minimum compacted depth.
- Plans and illustrations are schematic only, actual details may vary. Do not scale for dimensions. Allow 5% minimum additional clearance for site variations.
- Falling Space:
  - Minimum impact area as per AS4685-2014
  - Required free space as per AS4685-2014
  - Victorian Dept. of Education minimum
  - Recommended clearance area